
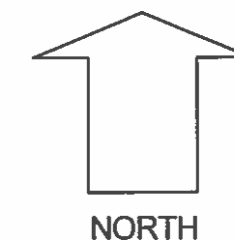



Proposed Sports Facilities  
Bramcote School, Filey Road, Scarborough

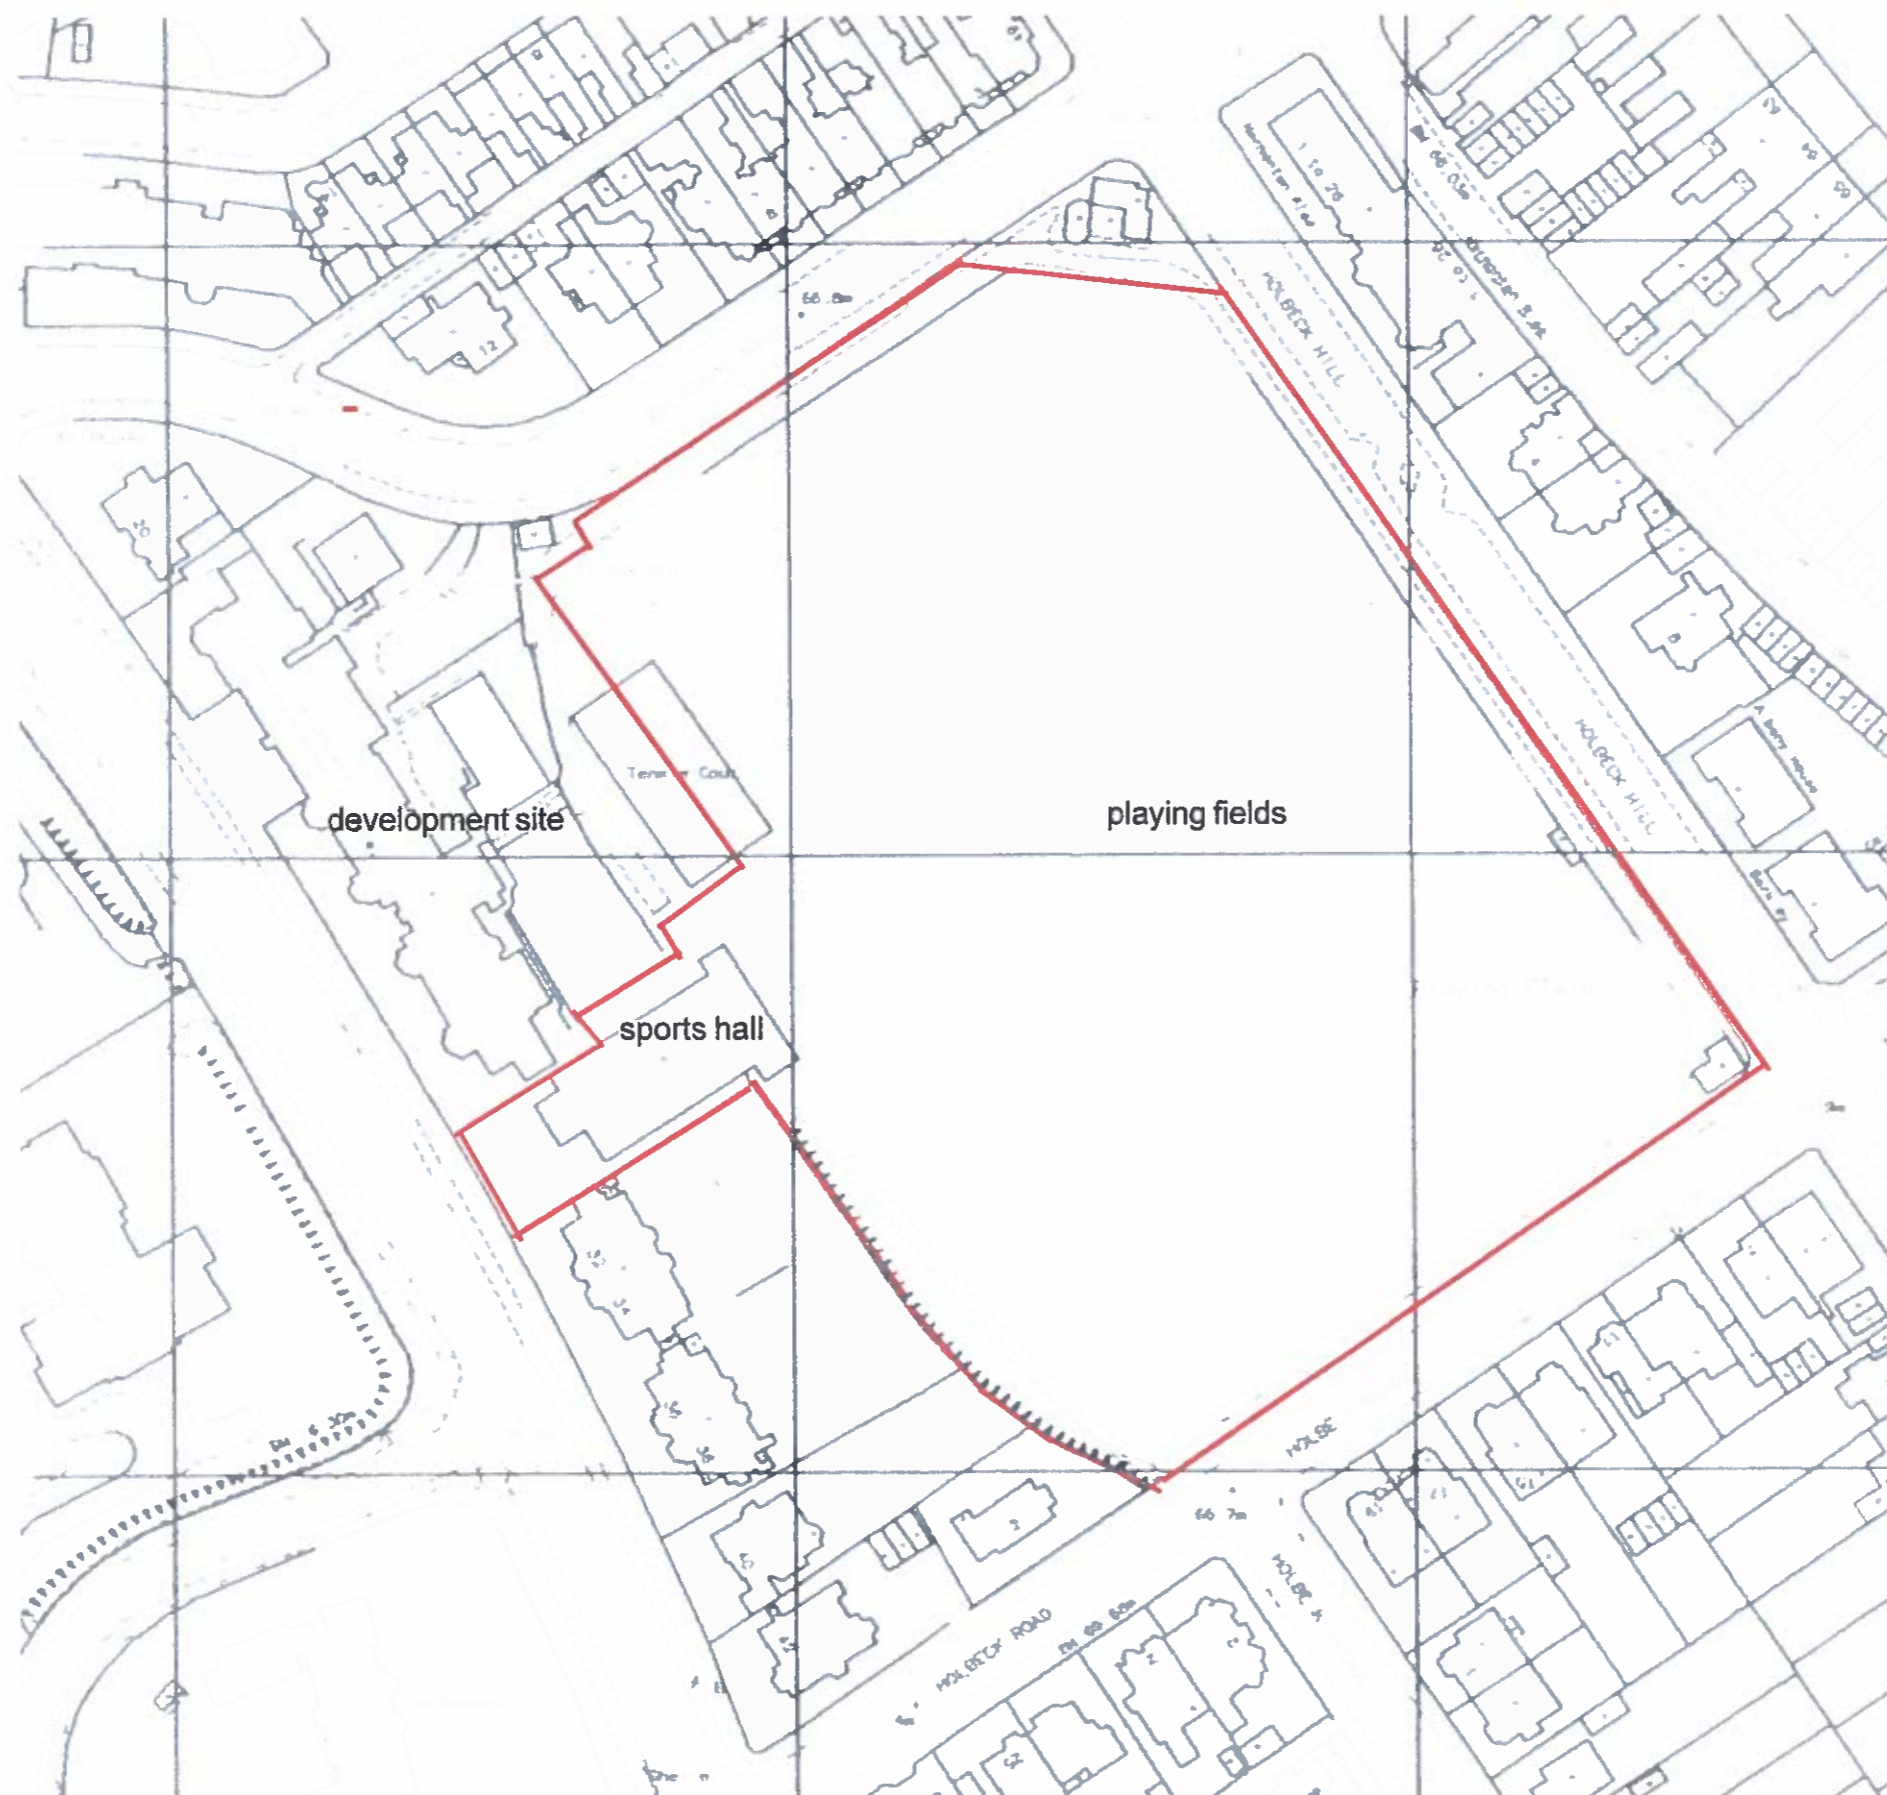

Location Plan

Date Nov '17  
scale 1:1250 (at A3)  
Ref. 1434/01

Proposed Sports Facilities  
Bramcote School, Filey Road, Scarborough

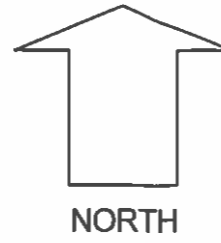


Aerial View as Existing



Aerial View as Proposed

Aerial Views

Date Nov '17  
scale 1:500 (at A3)  
Ref. 1434/11A

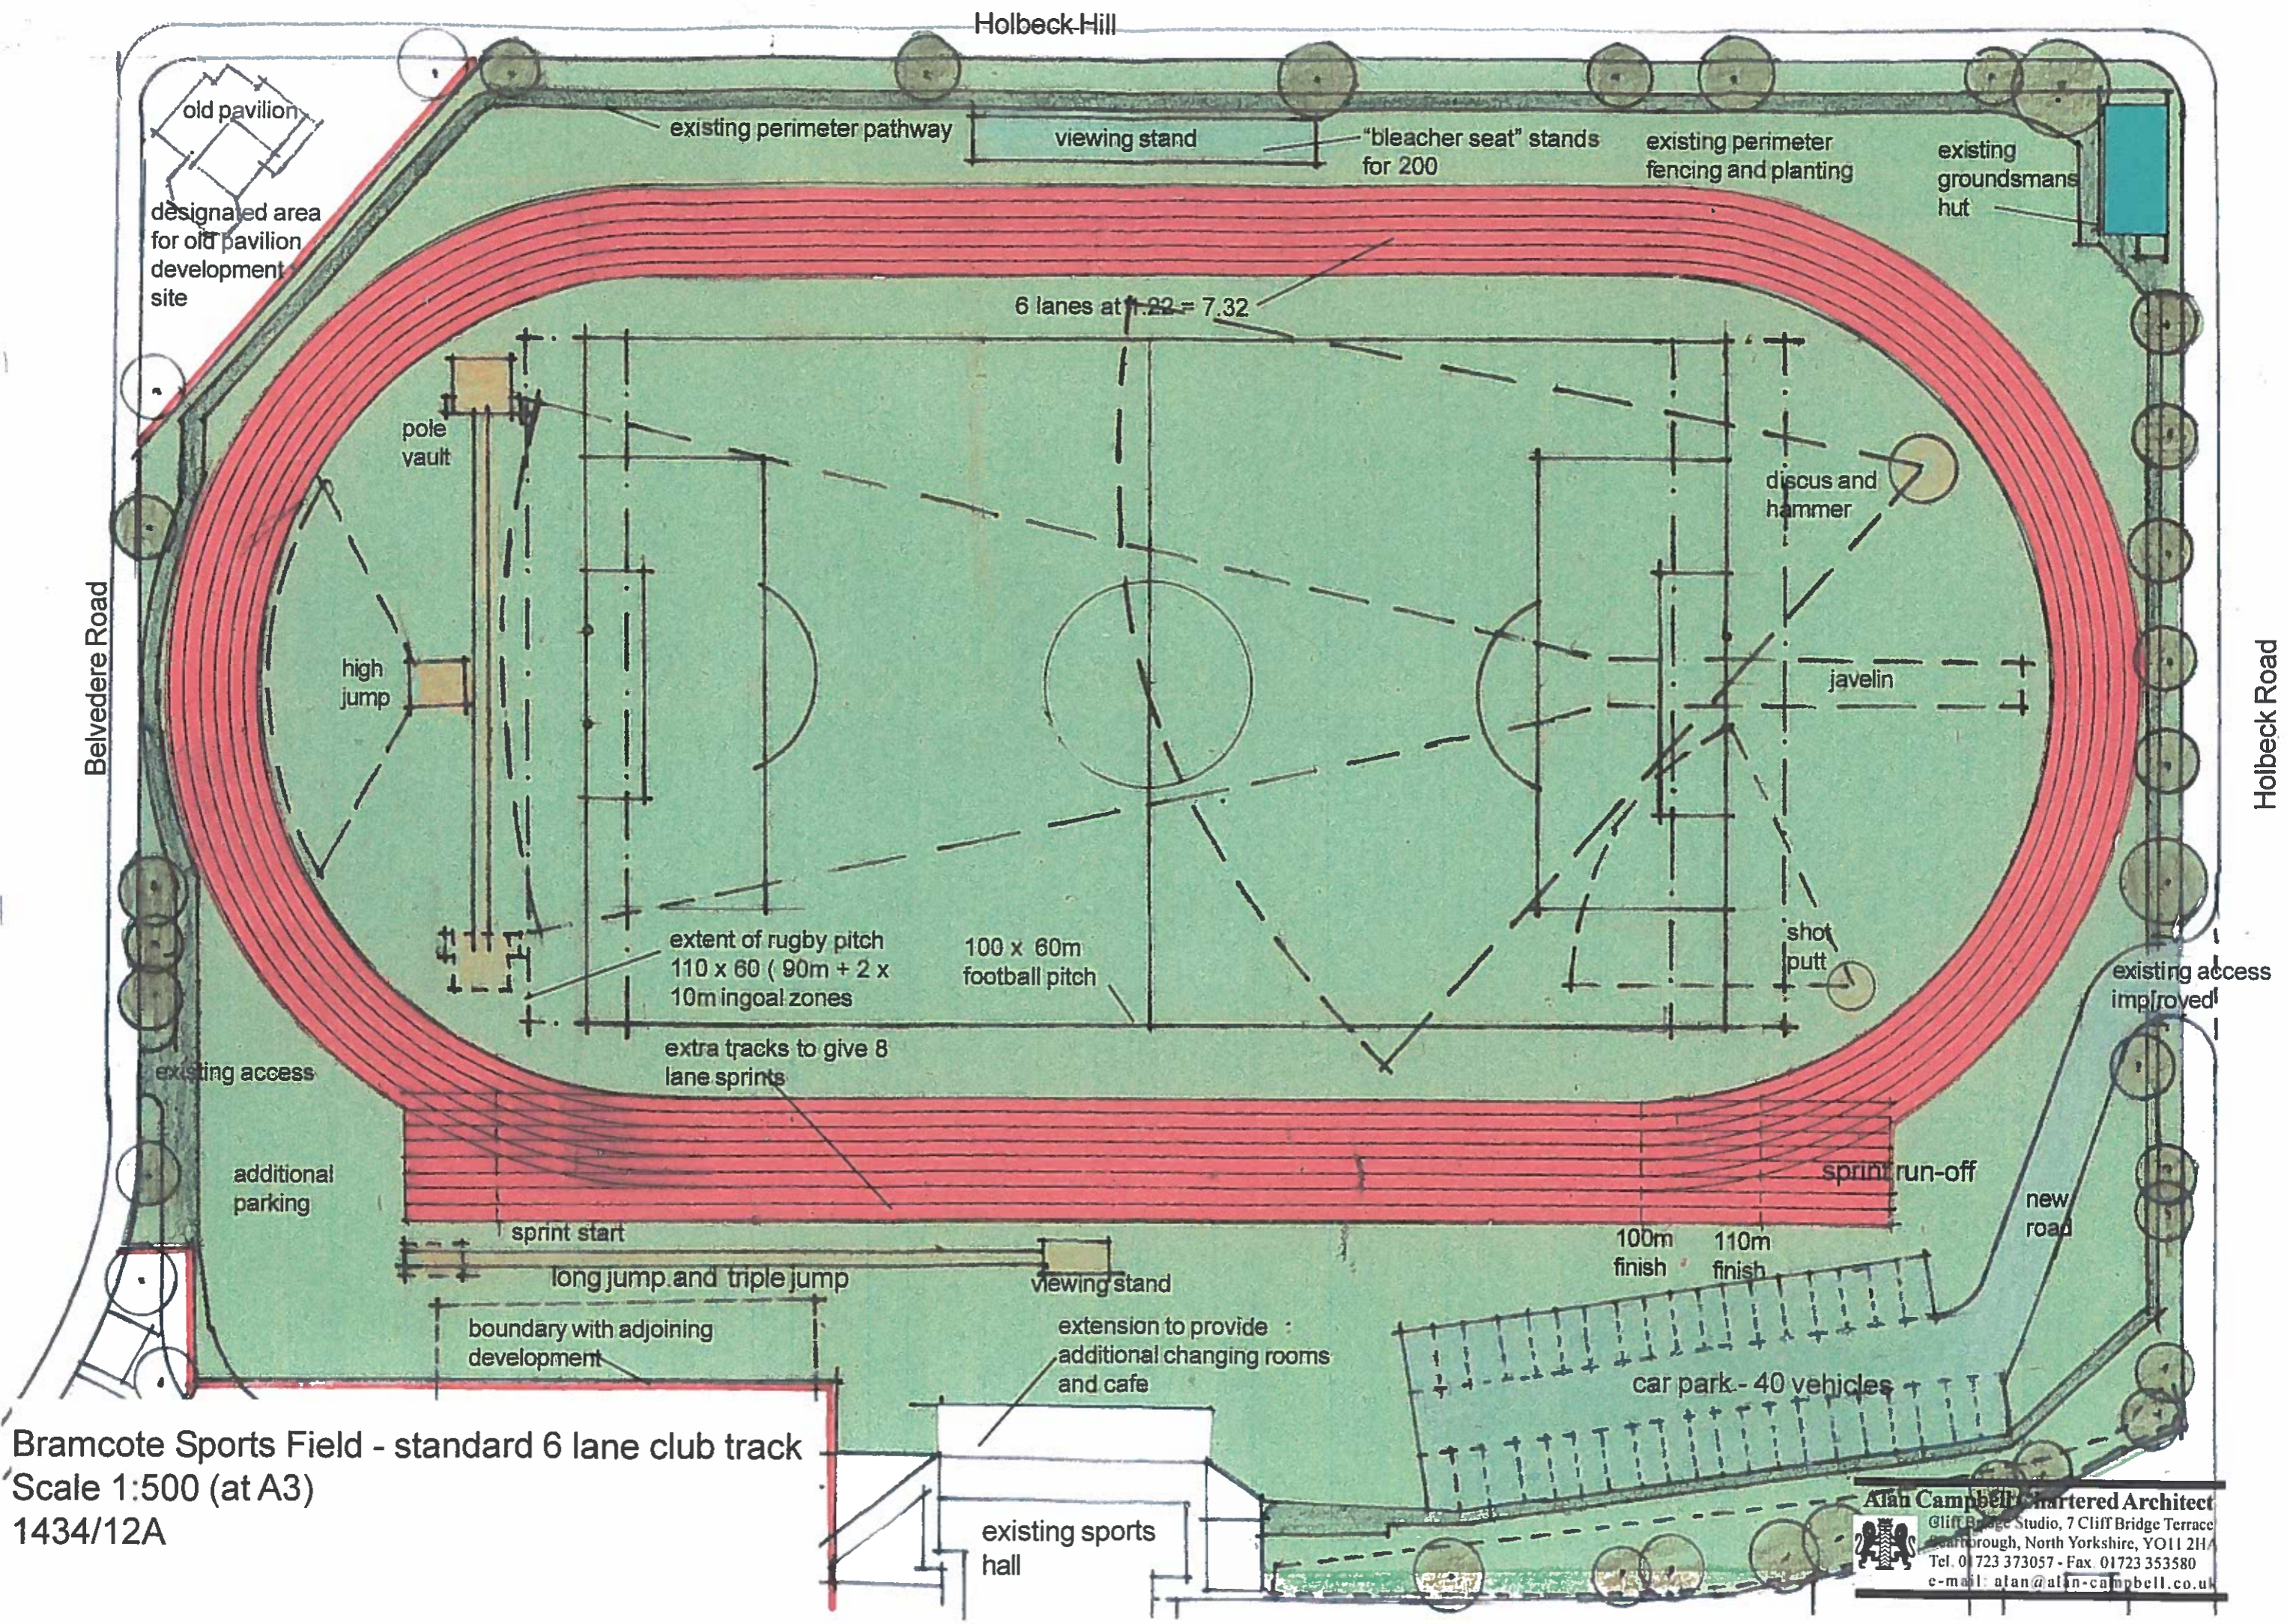

Bramcote Sports Field - standard 6 lane club track  
 Scale 1:500 (at A3)  
 1434/12A

**Alan Campbell Chartered Architect**  
 Cliff Bridge Studio, 7 Cliff Bridge Terrace  
 Dearborough, North Yorkshire, YO11 2HA  
 Tel. 01723 373057 - Fax 01723 353580  
 e-mail: alan@alan-campbell.co.uk